





EAST ELEVATION

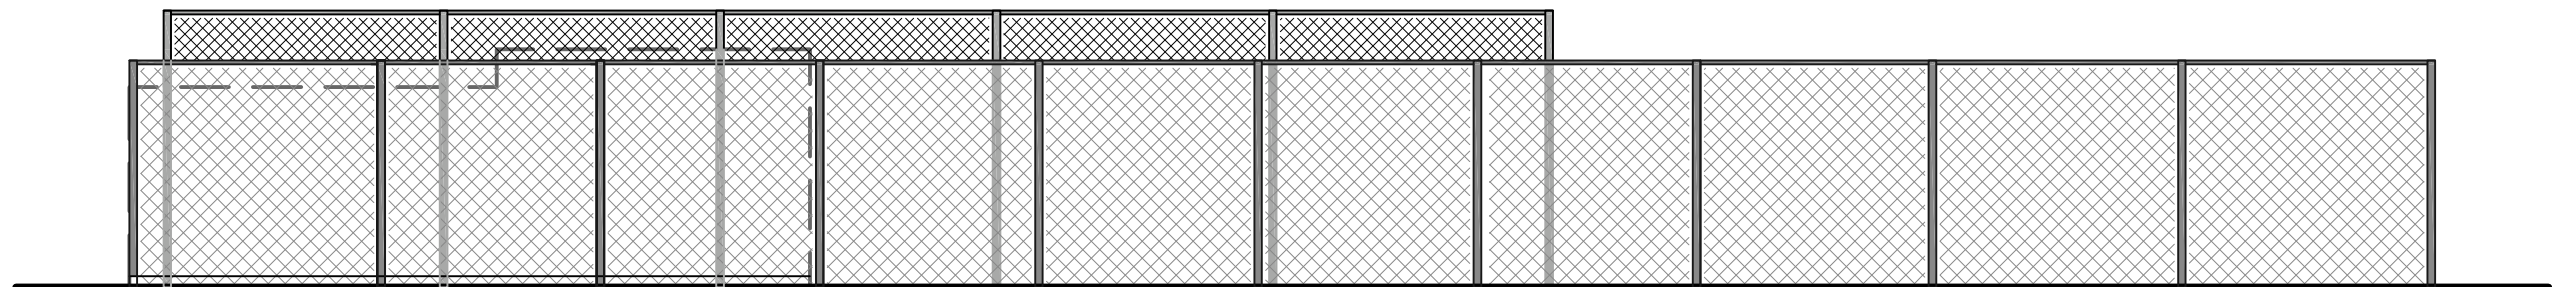

WEST ELEVATION

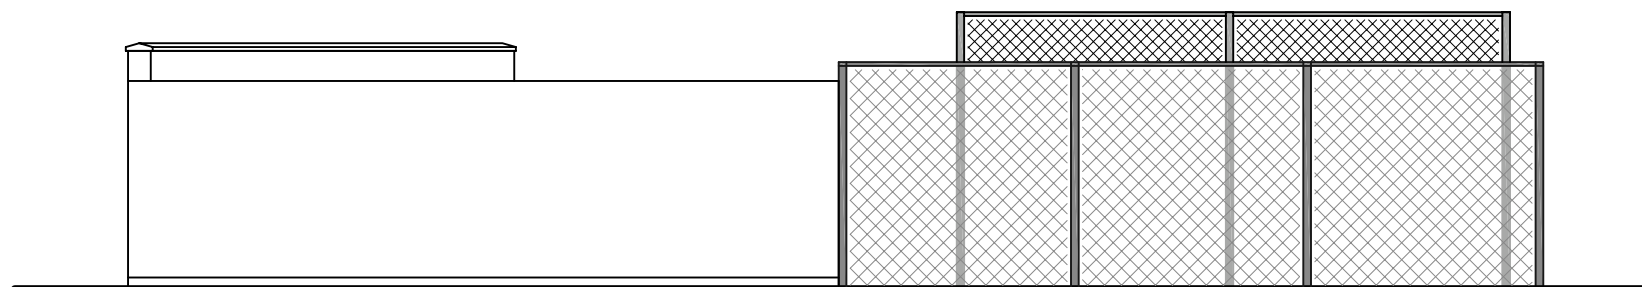

NORTH ELEVATION

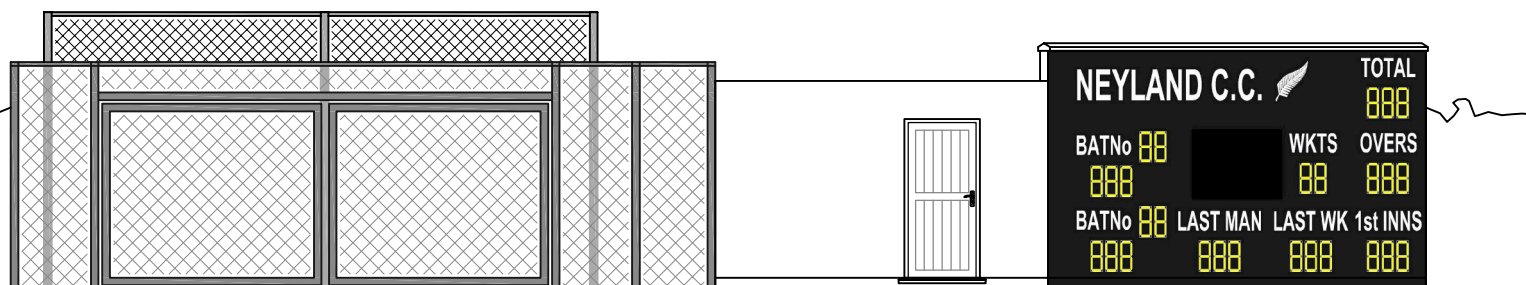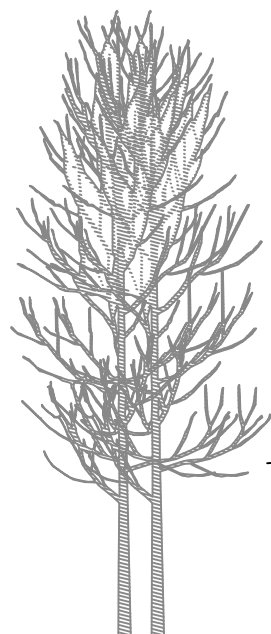

SOUTH ELEVATION

Revision	Description	Date
-	-	-

Client
NEYLAND CRICKET CLUB.

Leonardston Associates
Architectural Services
Leonardston Farm, Leonardston Rd. Llanstadwell,
Milford Haven, Pembrokeshire, SA73 1EP.
Tel. 07980 723433 info@leonardston.co.uk

Project
PROPOSED CRICKET NETS & SCOREBOX.

Title
PROPOSED SCOREBOX WITH STORAGE ELEVATIONS.

Drawn by MLR	Checked MLR	File 021
Drawing Number 021-03	Revision 0	Scale 1:100
	Date Nov 2008	