


LOCATION PLAN 1:1250

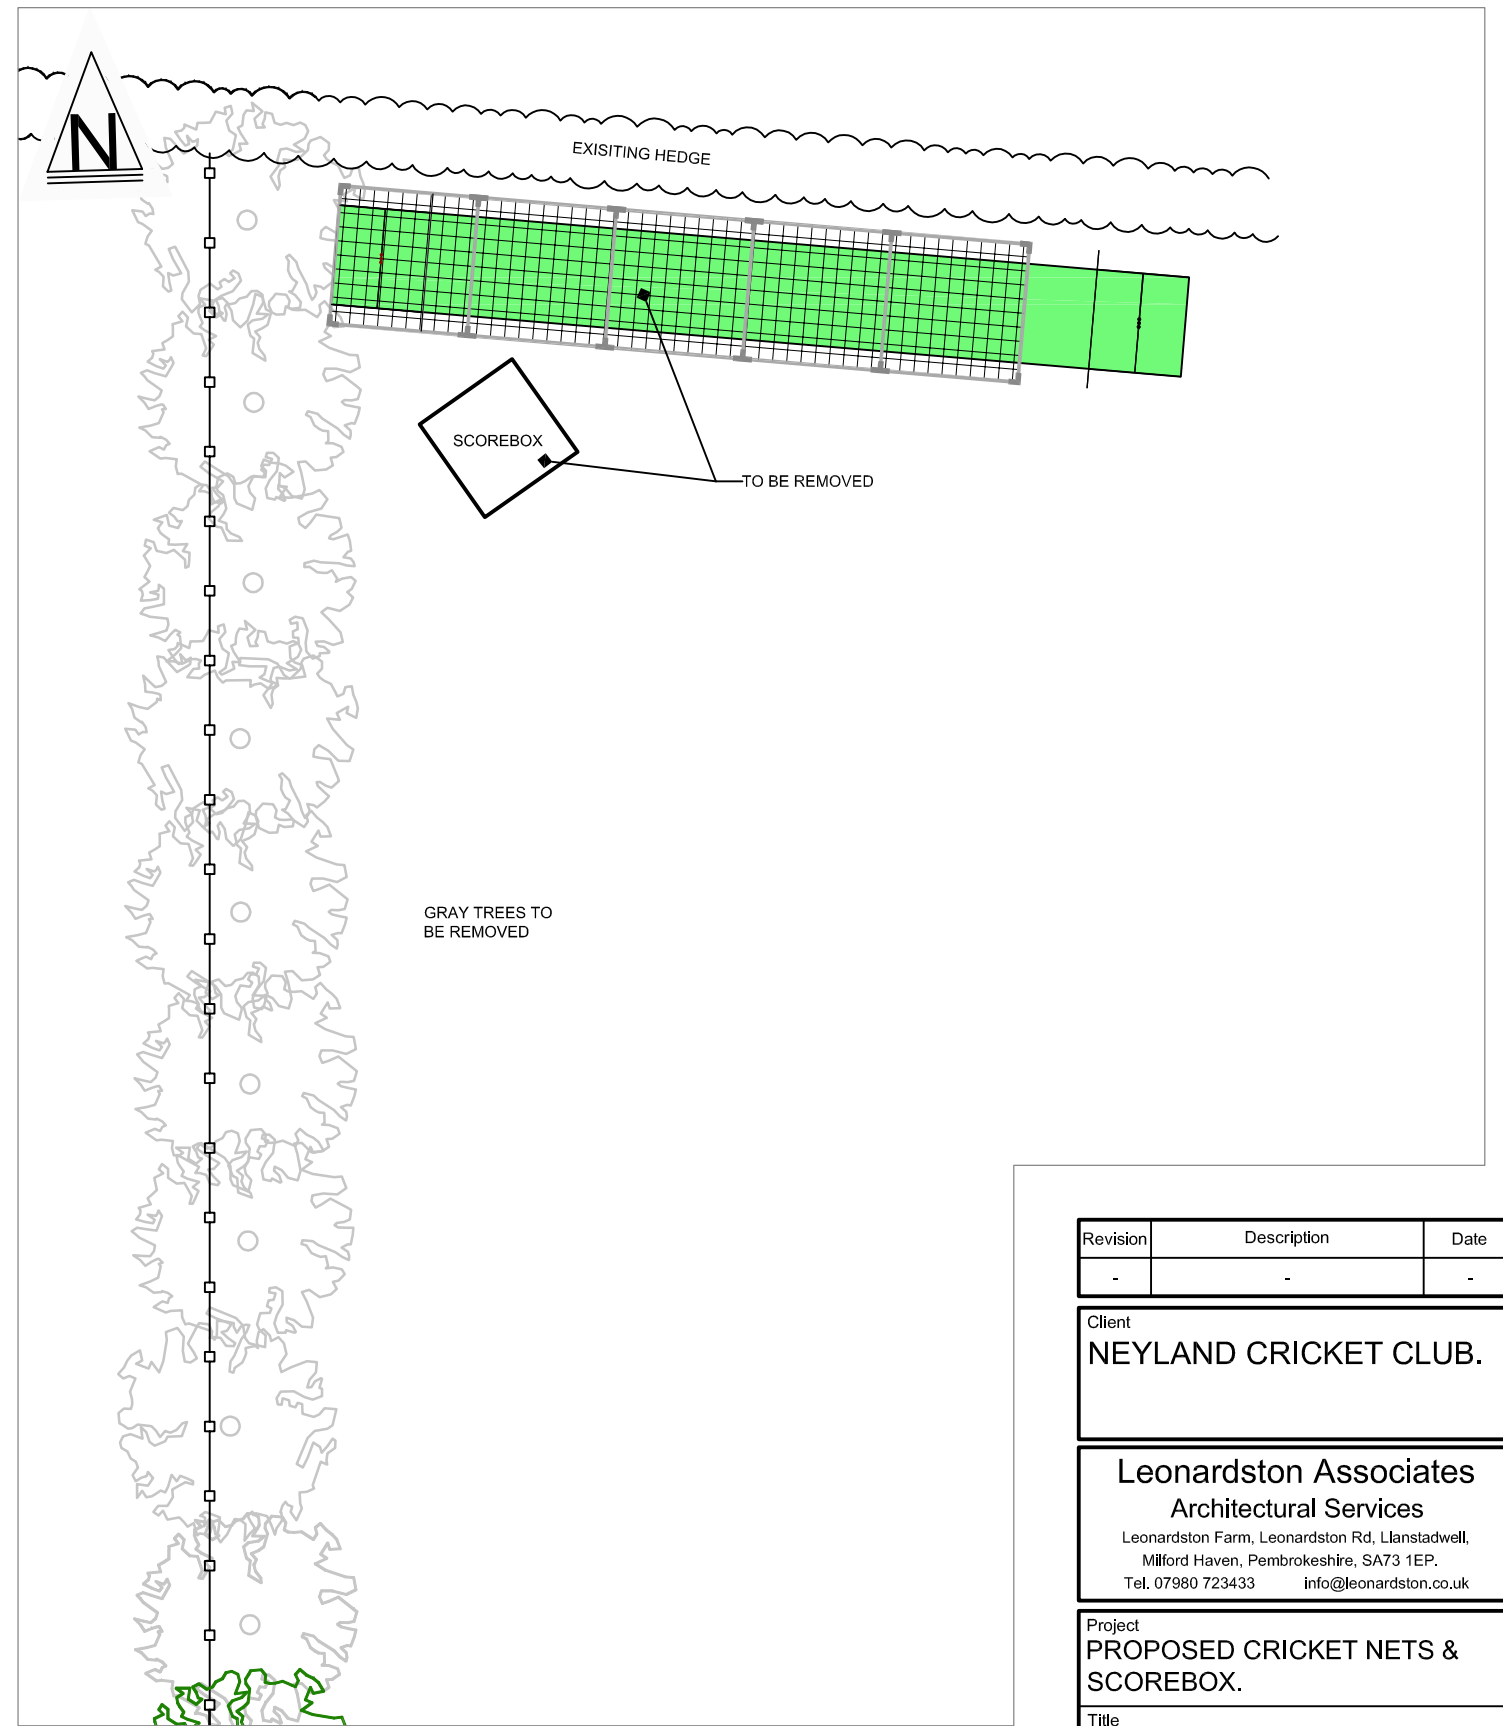

SITE PLAN 1:200

Revision	Description	Date
-	-	-

Client
NEYLAND CRICKET CLUB.

Leonardston Associates
Architectural Services
Leonardston Farm, Leonardston Rd. Llanstadwell,
Milford Haven, Pembrokeshire, SA73 1EP.
Tel. 07980 723433 info@leonardston.co.uk

Project
PROPOSED CRICKET NETS & SCOREBOX.

Title
LOCATION AND SITE PLAN.

Drawn by MLR	Checked MLR	File 021
Drawing Number 021-01	Revision 0	Scale AS SHOWN Date Nov 2008